



TRANSEC

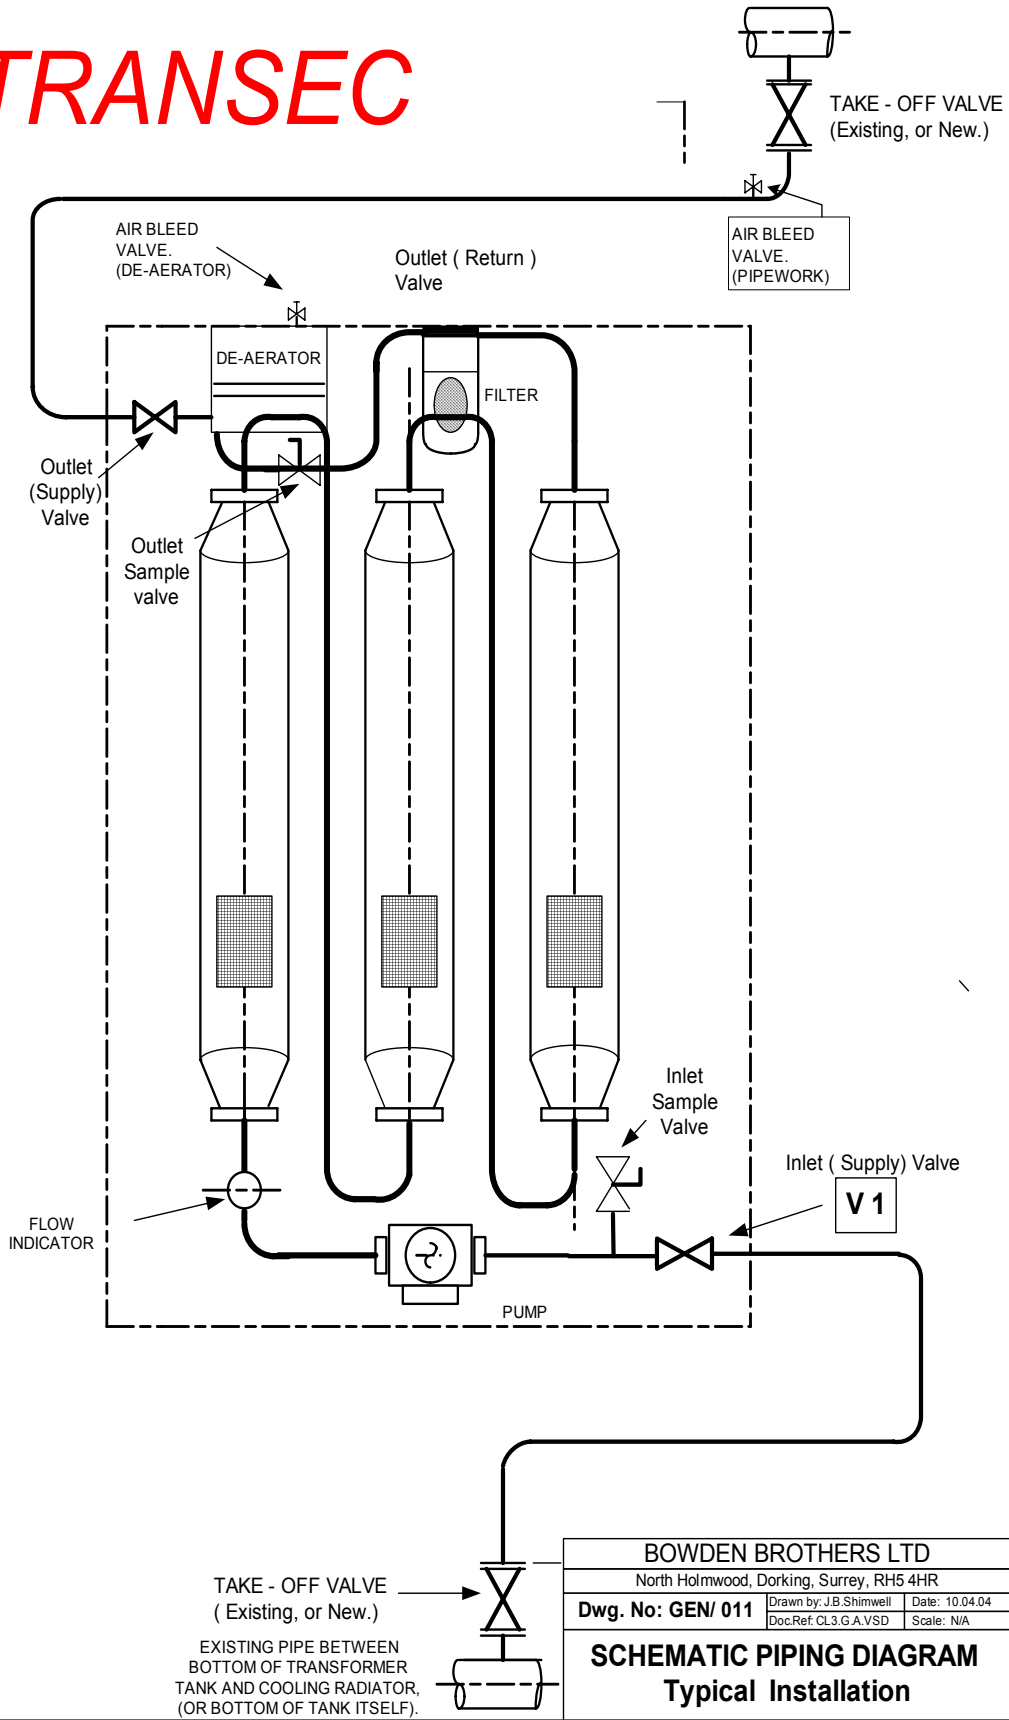

BOWDEN BROTHERS LTD		
North Holmwood, Dorking, Surrey, RH5 4HR		
Dwg. No: GEN/ 011	Drawn by: J.B. Shimwell	Date: 10.04.04
	Doc.Ref: CL3.G.A.VSD	Scale: N/A
SCHEMATIC PIPING DIAGRAM		
Typical Installation		

TRANSEC

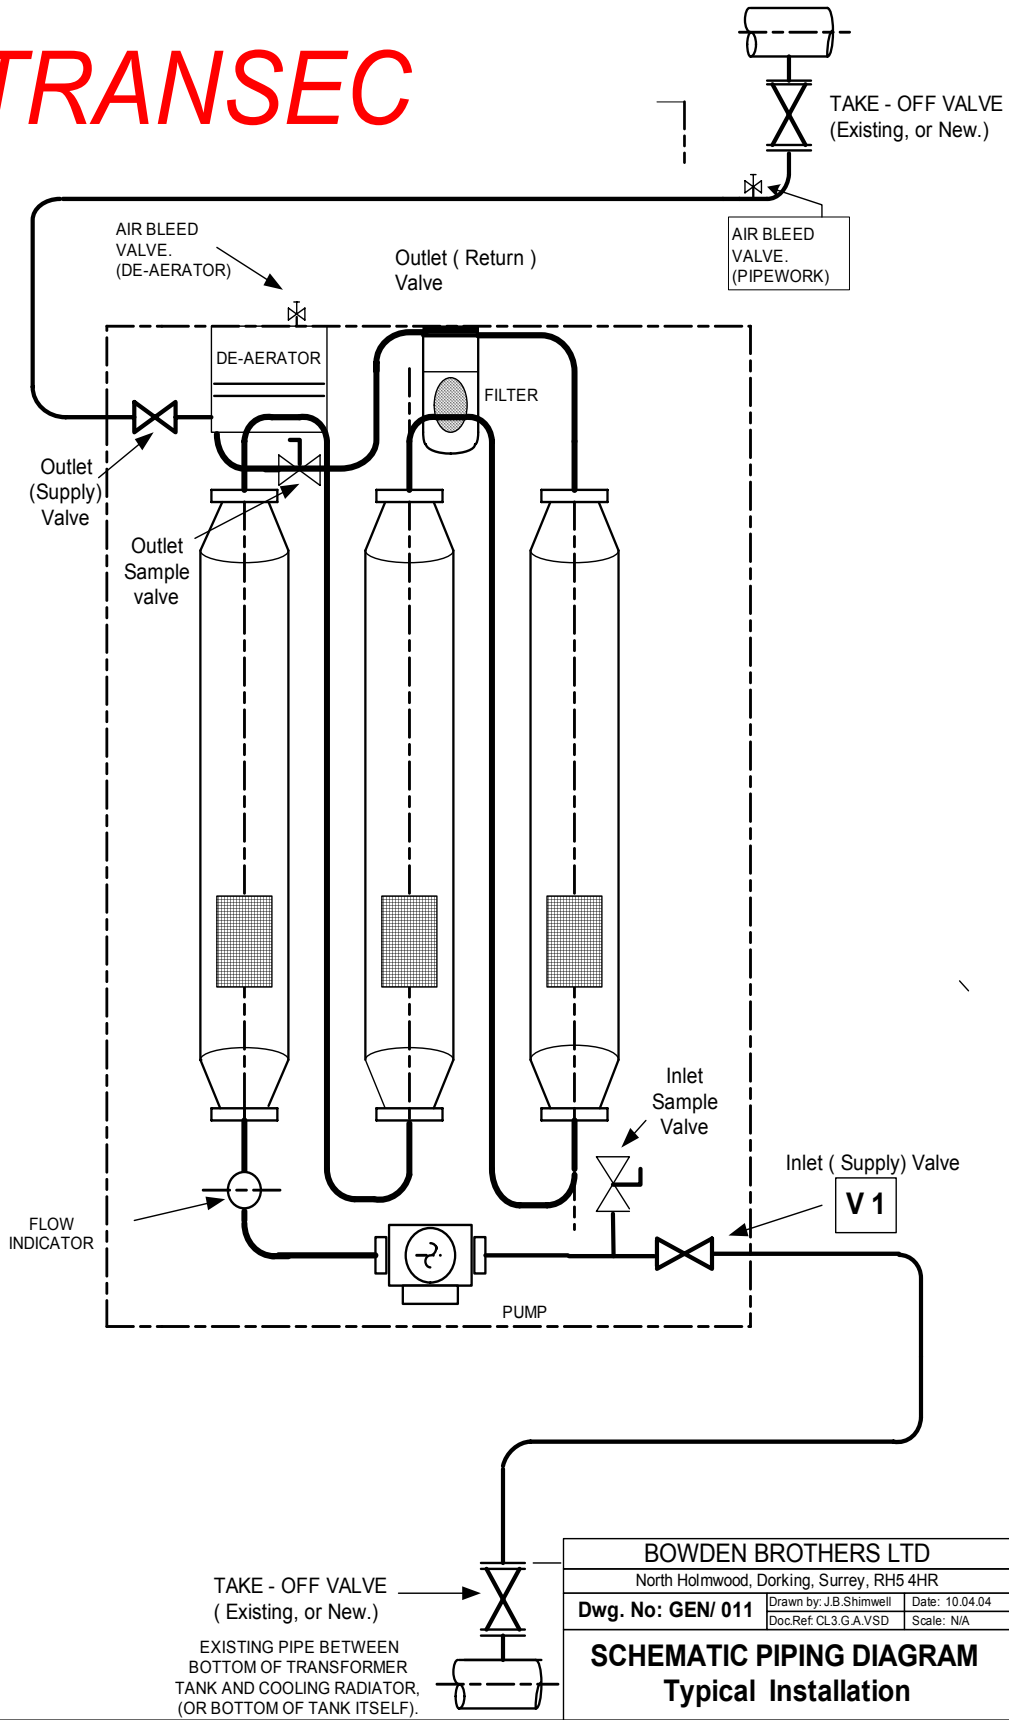

BOWDEN BROTHERS LTD		
North Holmwood, Dorking, Surrey, RH5 4HR		
Dwg. No: GEN/ 011	Drawn by: J.B. Shimwell	Date: 10.04.04
	Doc.Ref: CL3.G.A.VSD	Scale: N/A
SCHEMATIC PIPING DIAGRAM		
Typical Installation		